



File name: D:\WP\PREMCOMBINED UTILITIES PLAN\LANDSCAPING\CANAL BASE RECYCLE.DWG Last saved by: MITRASI Last Printed: 2017-11-21

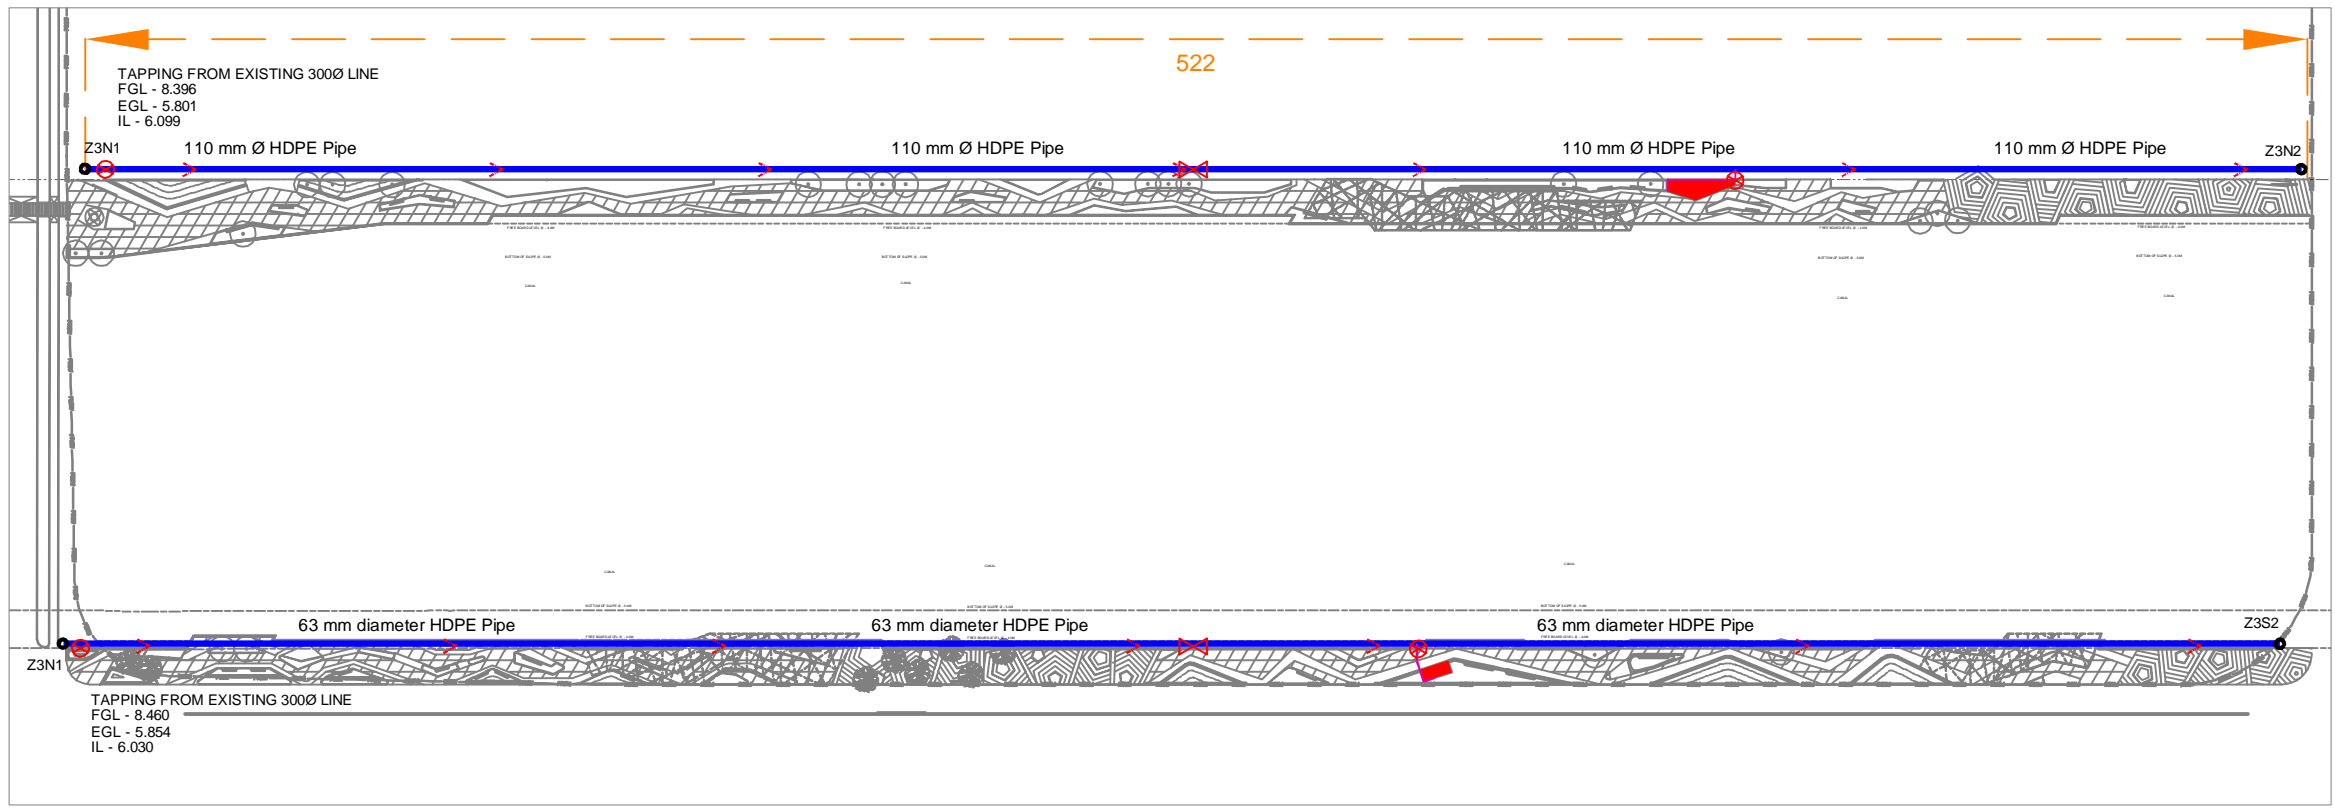

KEY PLAN

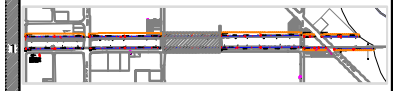

- LEGEND:**
- RECYCLE WATER PIPE LINE
63mm & 110mm HDPE
 - SLUICE VALVE
(MANUALLY OPERATED)
 - AIR VALVE

- NOTE:**
1. PIPE TO BE LAID AFTER LAYING OF SUB GRADE.
 2. LOCATION & SIZE OF VALVES WILL BE CONFIRMED BEFORE LAYING PIPE BY EECLENT DURING THE EXECUTION.

- GENERAL NOTES :-**
1. THIS DRAWING IS TO BE READ IN CONJUNCTION WITH ALL OTHER DRAWINGS AND SPECIFICATIONS WITHIN THE PACKAGE.
 2. THESE DRAWINGS HAVE BEEN PREPARED FOR CONSTRUCTION. ANY DISCREPANCY BETWEEN SITE & DRAWINGS SHOULD BE BROUGHT TO LANDSCAPE ARCHITECTS NOTICE BEFORE COMMENCING CONSTRUCTION.
 3. ALL DIMENSIONS ARE IN mm. DO NOT SCALE OFF THIS DRAWING. WRITTEN DIMENSIONS ARE TO BE TAKEN ONLY.
 4. ALL BASE PLANS USED HAVE BEEN PROVIDED BY THE CLIENT. SHALL HAVE NO RESPONSIBILITY OR LIABILITY FOR ANY LOSS, DIRECT OR CONSEQUENTIAL ATTRIBUTED TO THESE DRAWINGS.
 5. EXCEPT WHERE OTHERWISE EXPRESSLY AGREED IN WRITING, AECOM SHALL HAVE NO RESPONSIBILITY OR LIABILITY FOR ANY LOSS, DIRECT OR CONSEQUENTIAL ATTRIBUTED TO THESE DRAWINGS.
 6. THIS DRAWING MUST NOT BE COPIED IN WHOLE OR PART WITHOUT PRIOR WRITTEN CONSENT FROM AECOM.
 7. SHOP DRAWINGS TO BE APPROVED BY LANDSCAPE ARCHITECT BEFORE EXECUTION ON SITE.
 8. MOCKUP SHOULD BE PREPARED FOR APPROVAL BY CLIENT & LANDSCAPE ARCHITECT PRIOR TO EXECUTION.
 9. IN CASE OF DISCREPANCY BETWEEN BOQ AND DRAWINGS, DRAWINGS WILL TAKE PRECEDENCE.

REV	DESCRIPTION	DRN	CHK

AMENDMENT / ISSUE REGISTER

CLIENT
DICDL DHOLERA INDUSTRIAL CITY DEVELOPMENT LIMITED

PROJECT NAME
 LANDSCAPE DESIGN FOR CANAL PARK & COMMUNITY PARKS OF ACTIVATION AREA

AECOM
 9th Floor, Infinity Tower C, DLF Cyber City, DLF Phase II, Gurgaon 122002, Haryana, India
 T: +91 124 2816000 F: +91 124 2816008 www.aecom.com

SHEET TITLE
 PRELIMINARY DESIGN OF CANAL AREA OF RECYCLE WATER ZONE - 3

SCALE NTS	DATE 31.10.2017	RELEASED FOR
DRWN. BY	NORTH	INFORMATION <input type="checkbox"/>
CHKD. BY		REVIEW <input type="checkbox"/>
APPD. BY	SIZE A1	CONSTRUCTION <input checked="" type="checkbox"/>
STATUS CONSTRUCTION DRAWING		AS BUILT <input type="checkbox"/>
DRAWING NUMBER AECOM-TP2E-RS-AA-RW-DWG-003		REV R10